




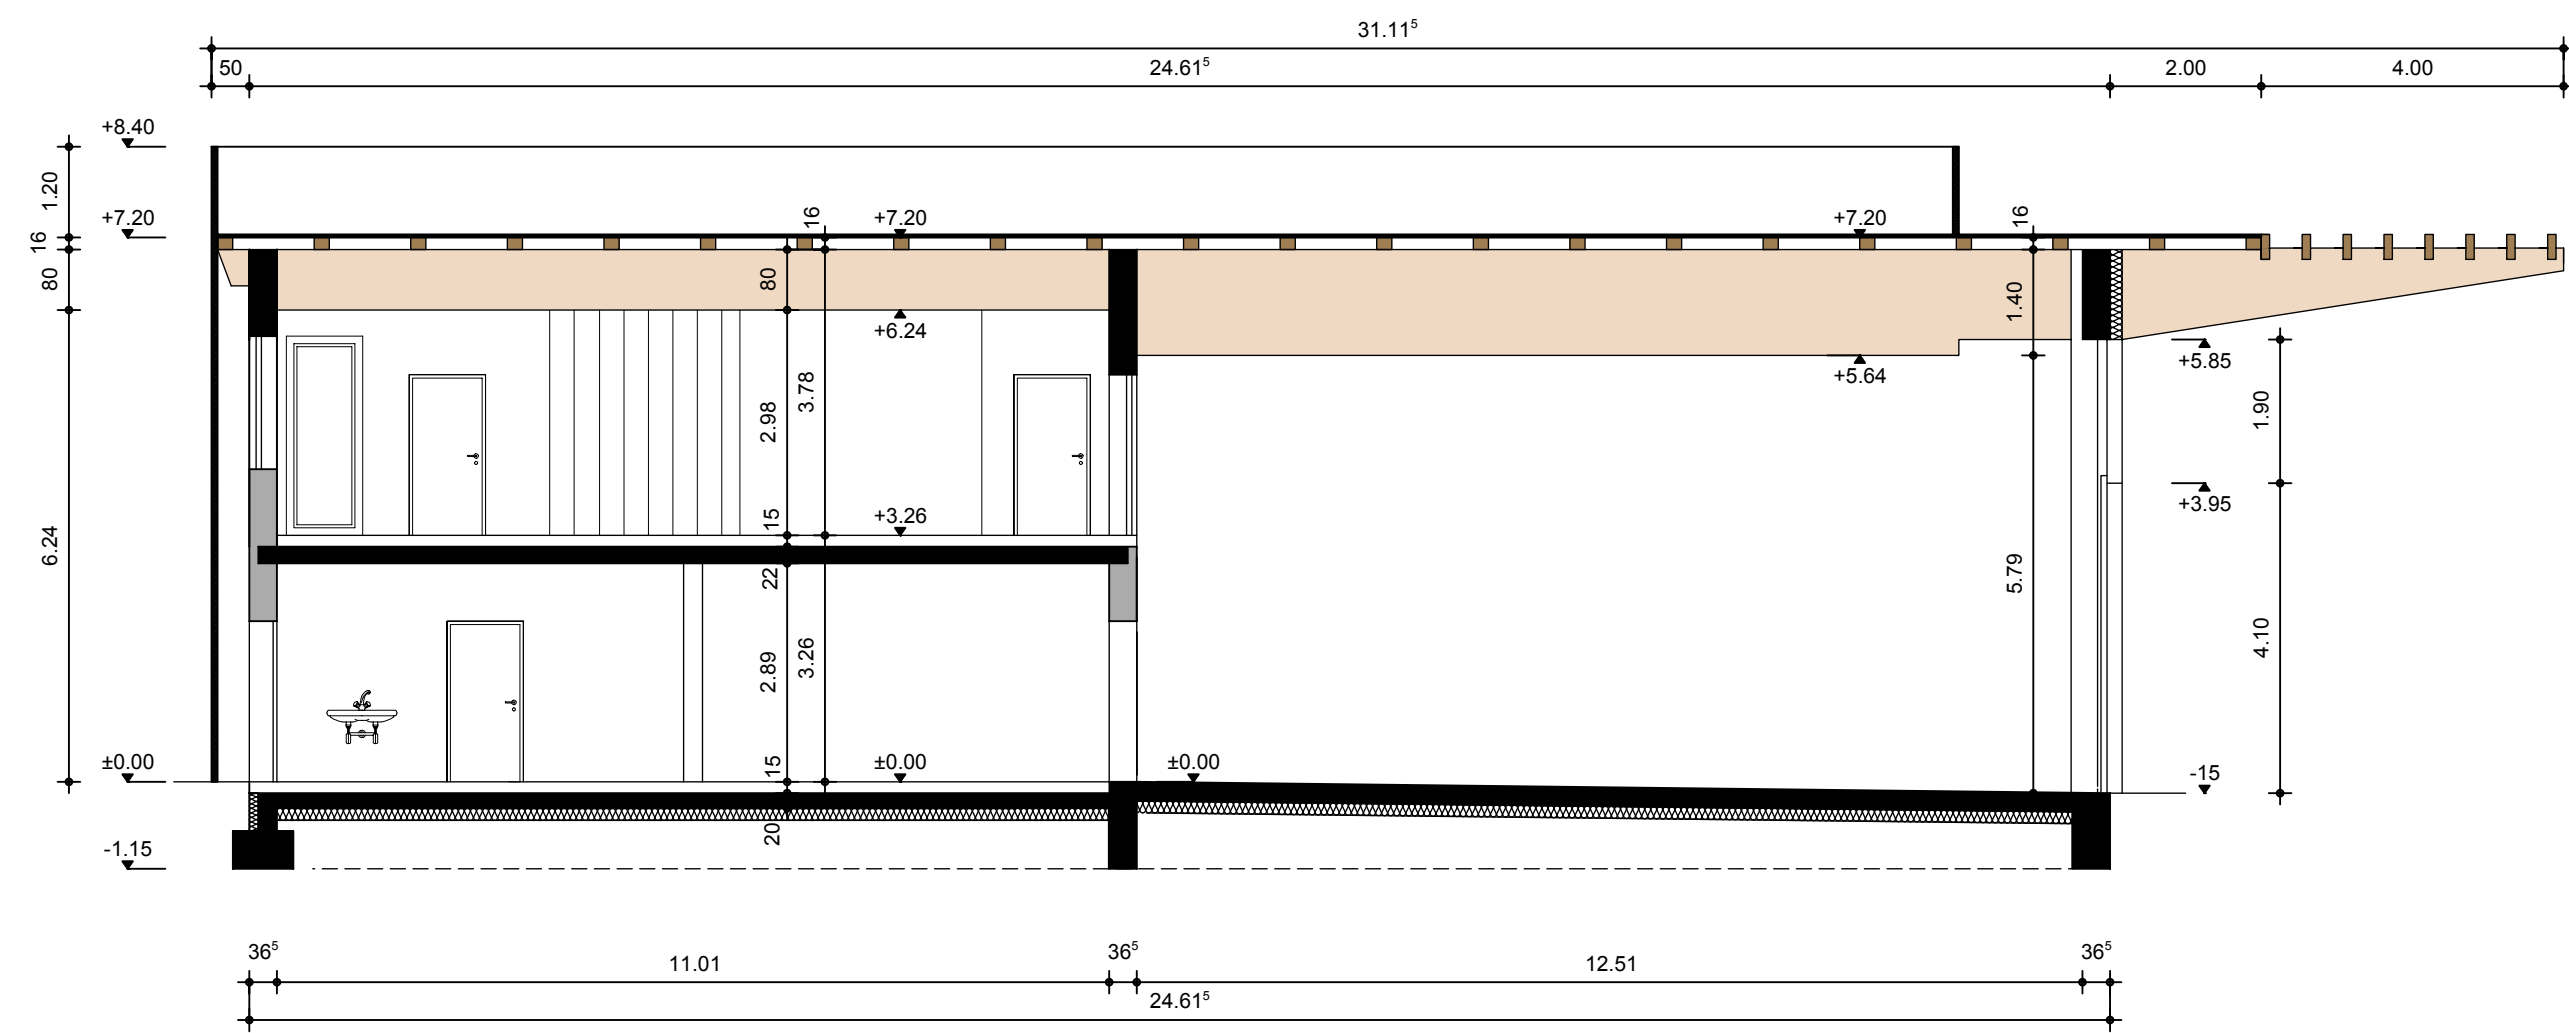


SNITT A-A

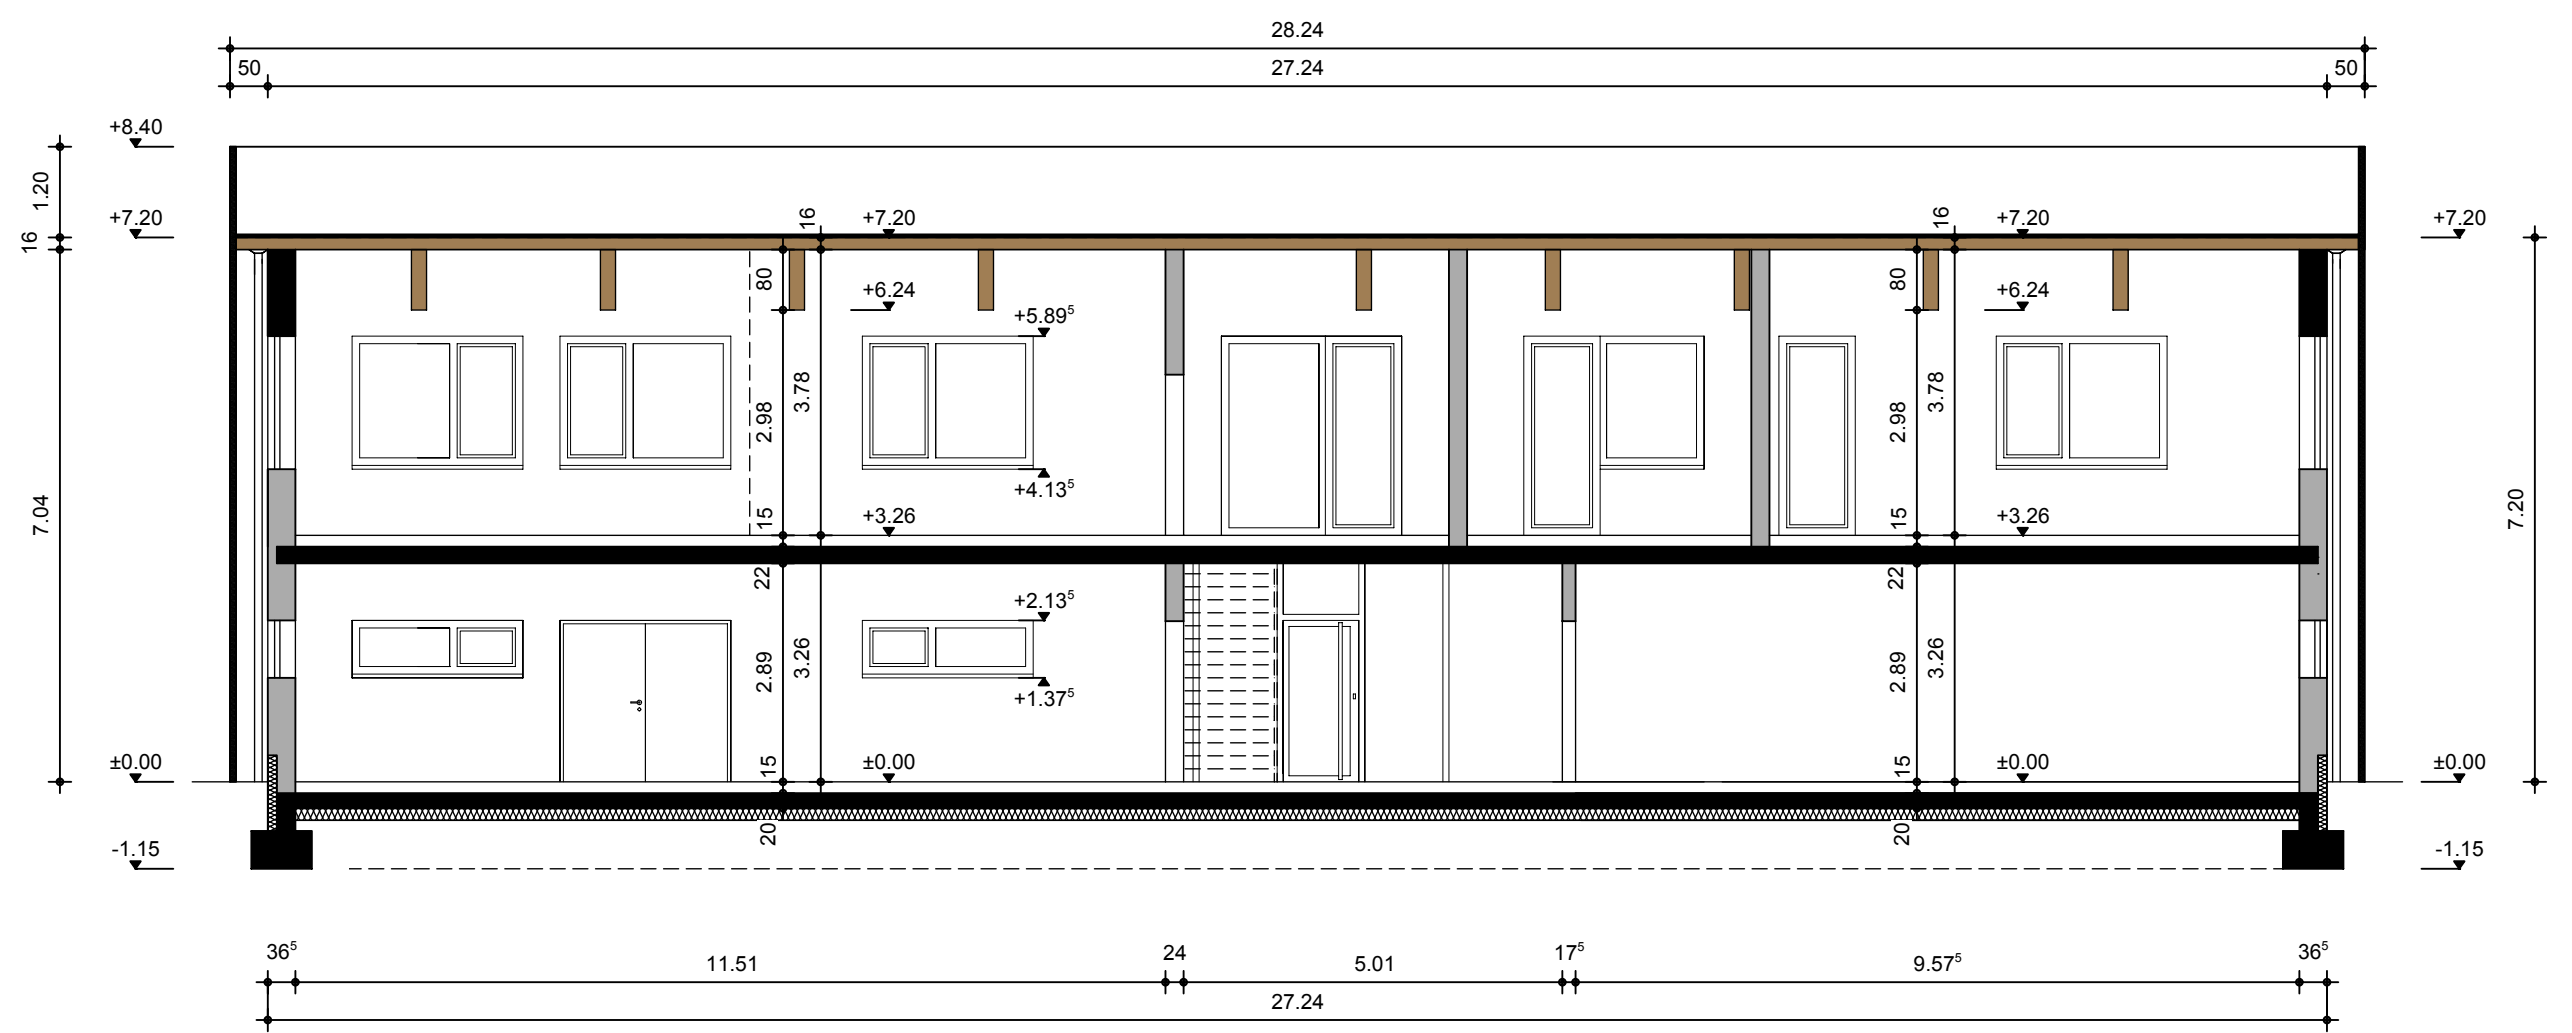


SNITT B-B

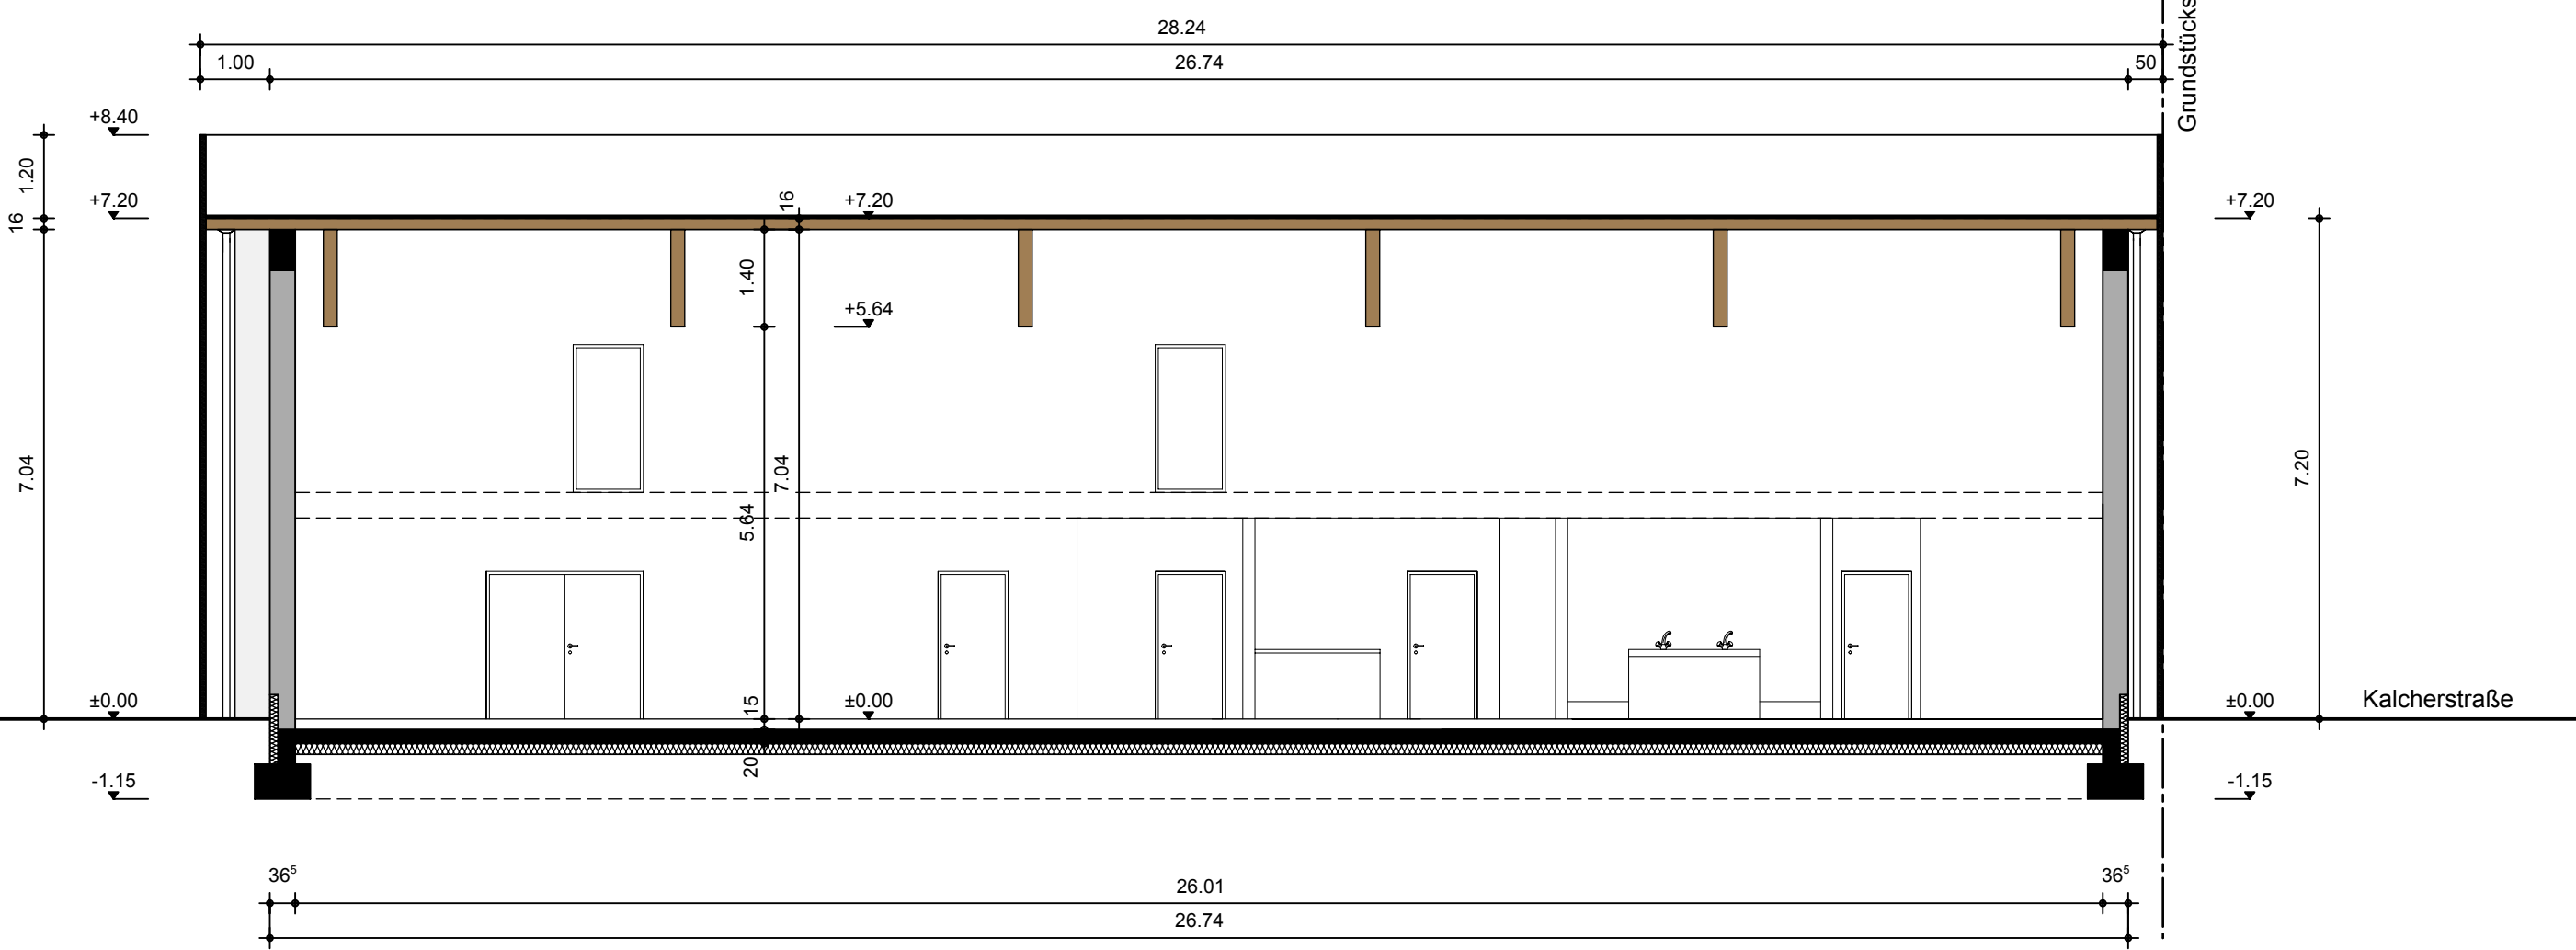


SNITT C-C

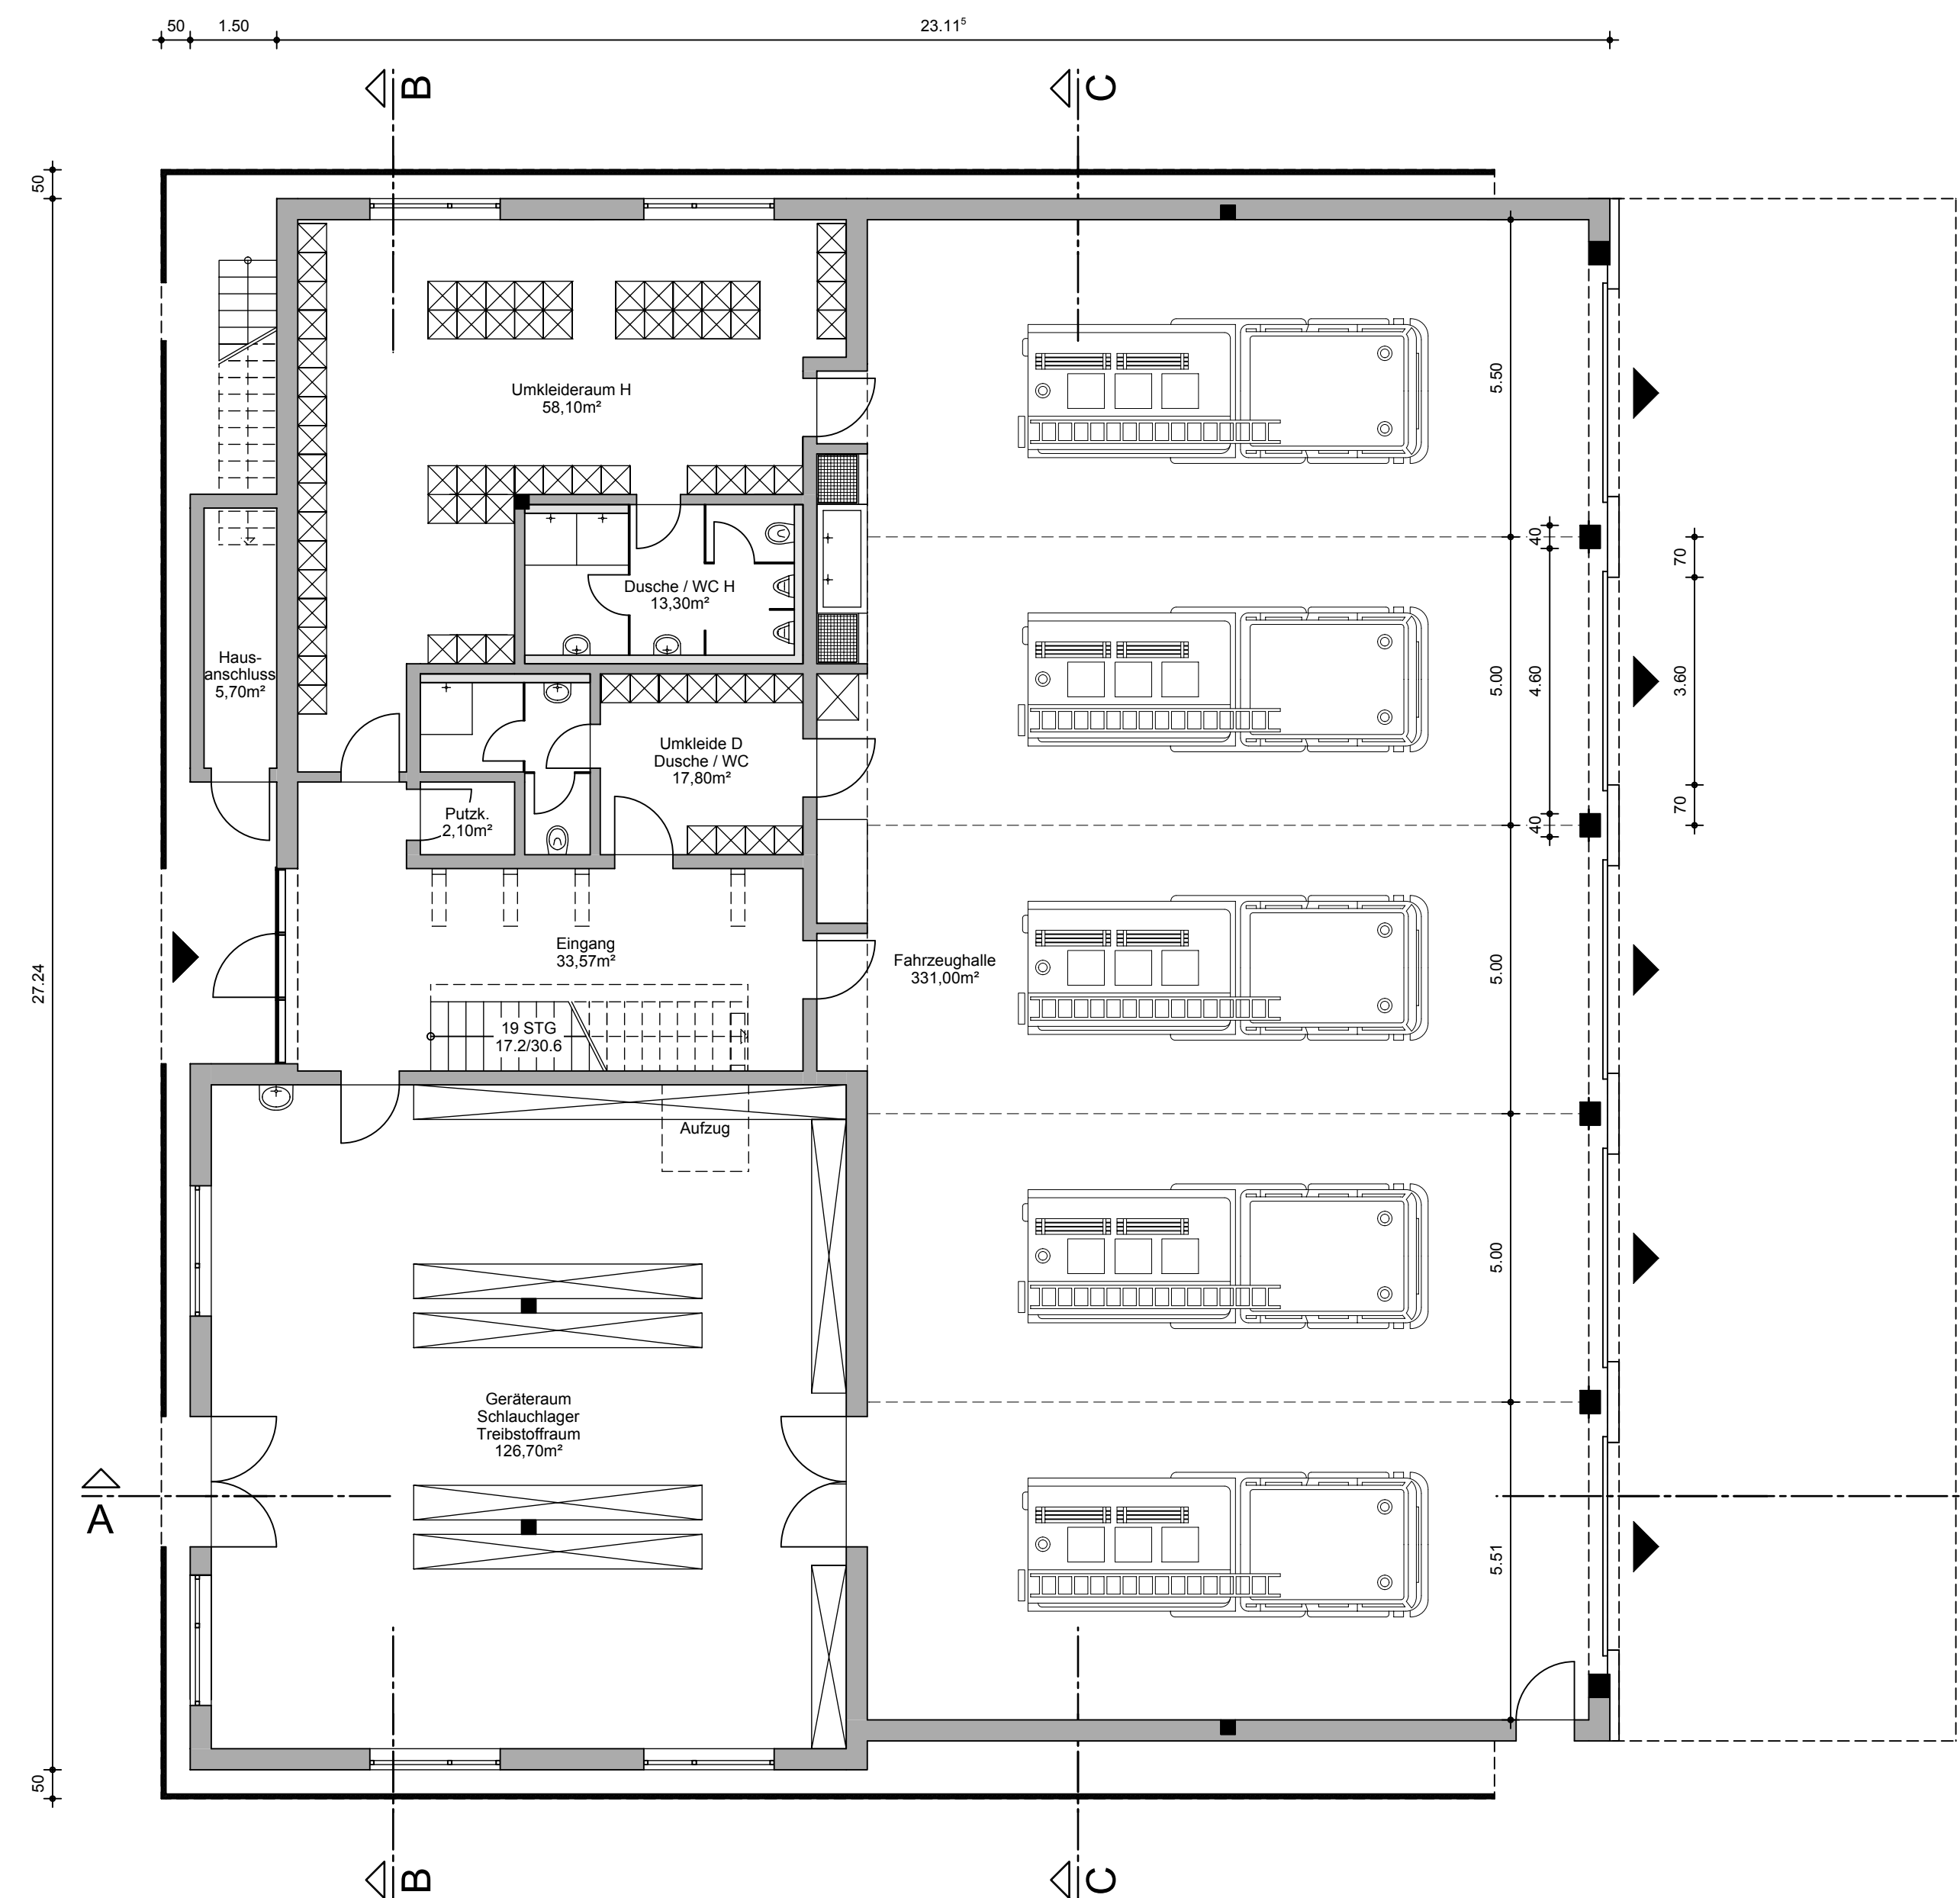

GRUNDRISS ERDGESCHOSS

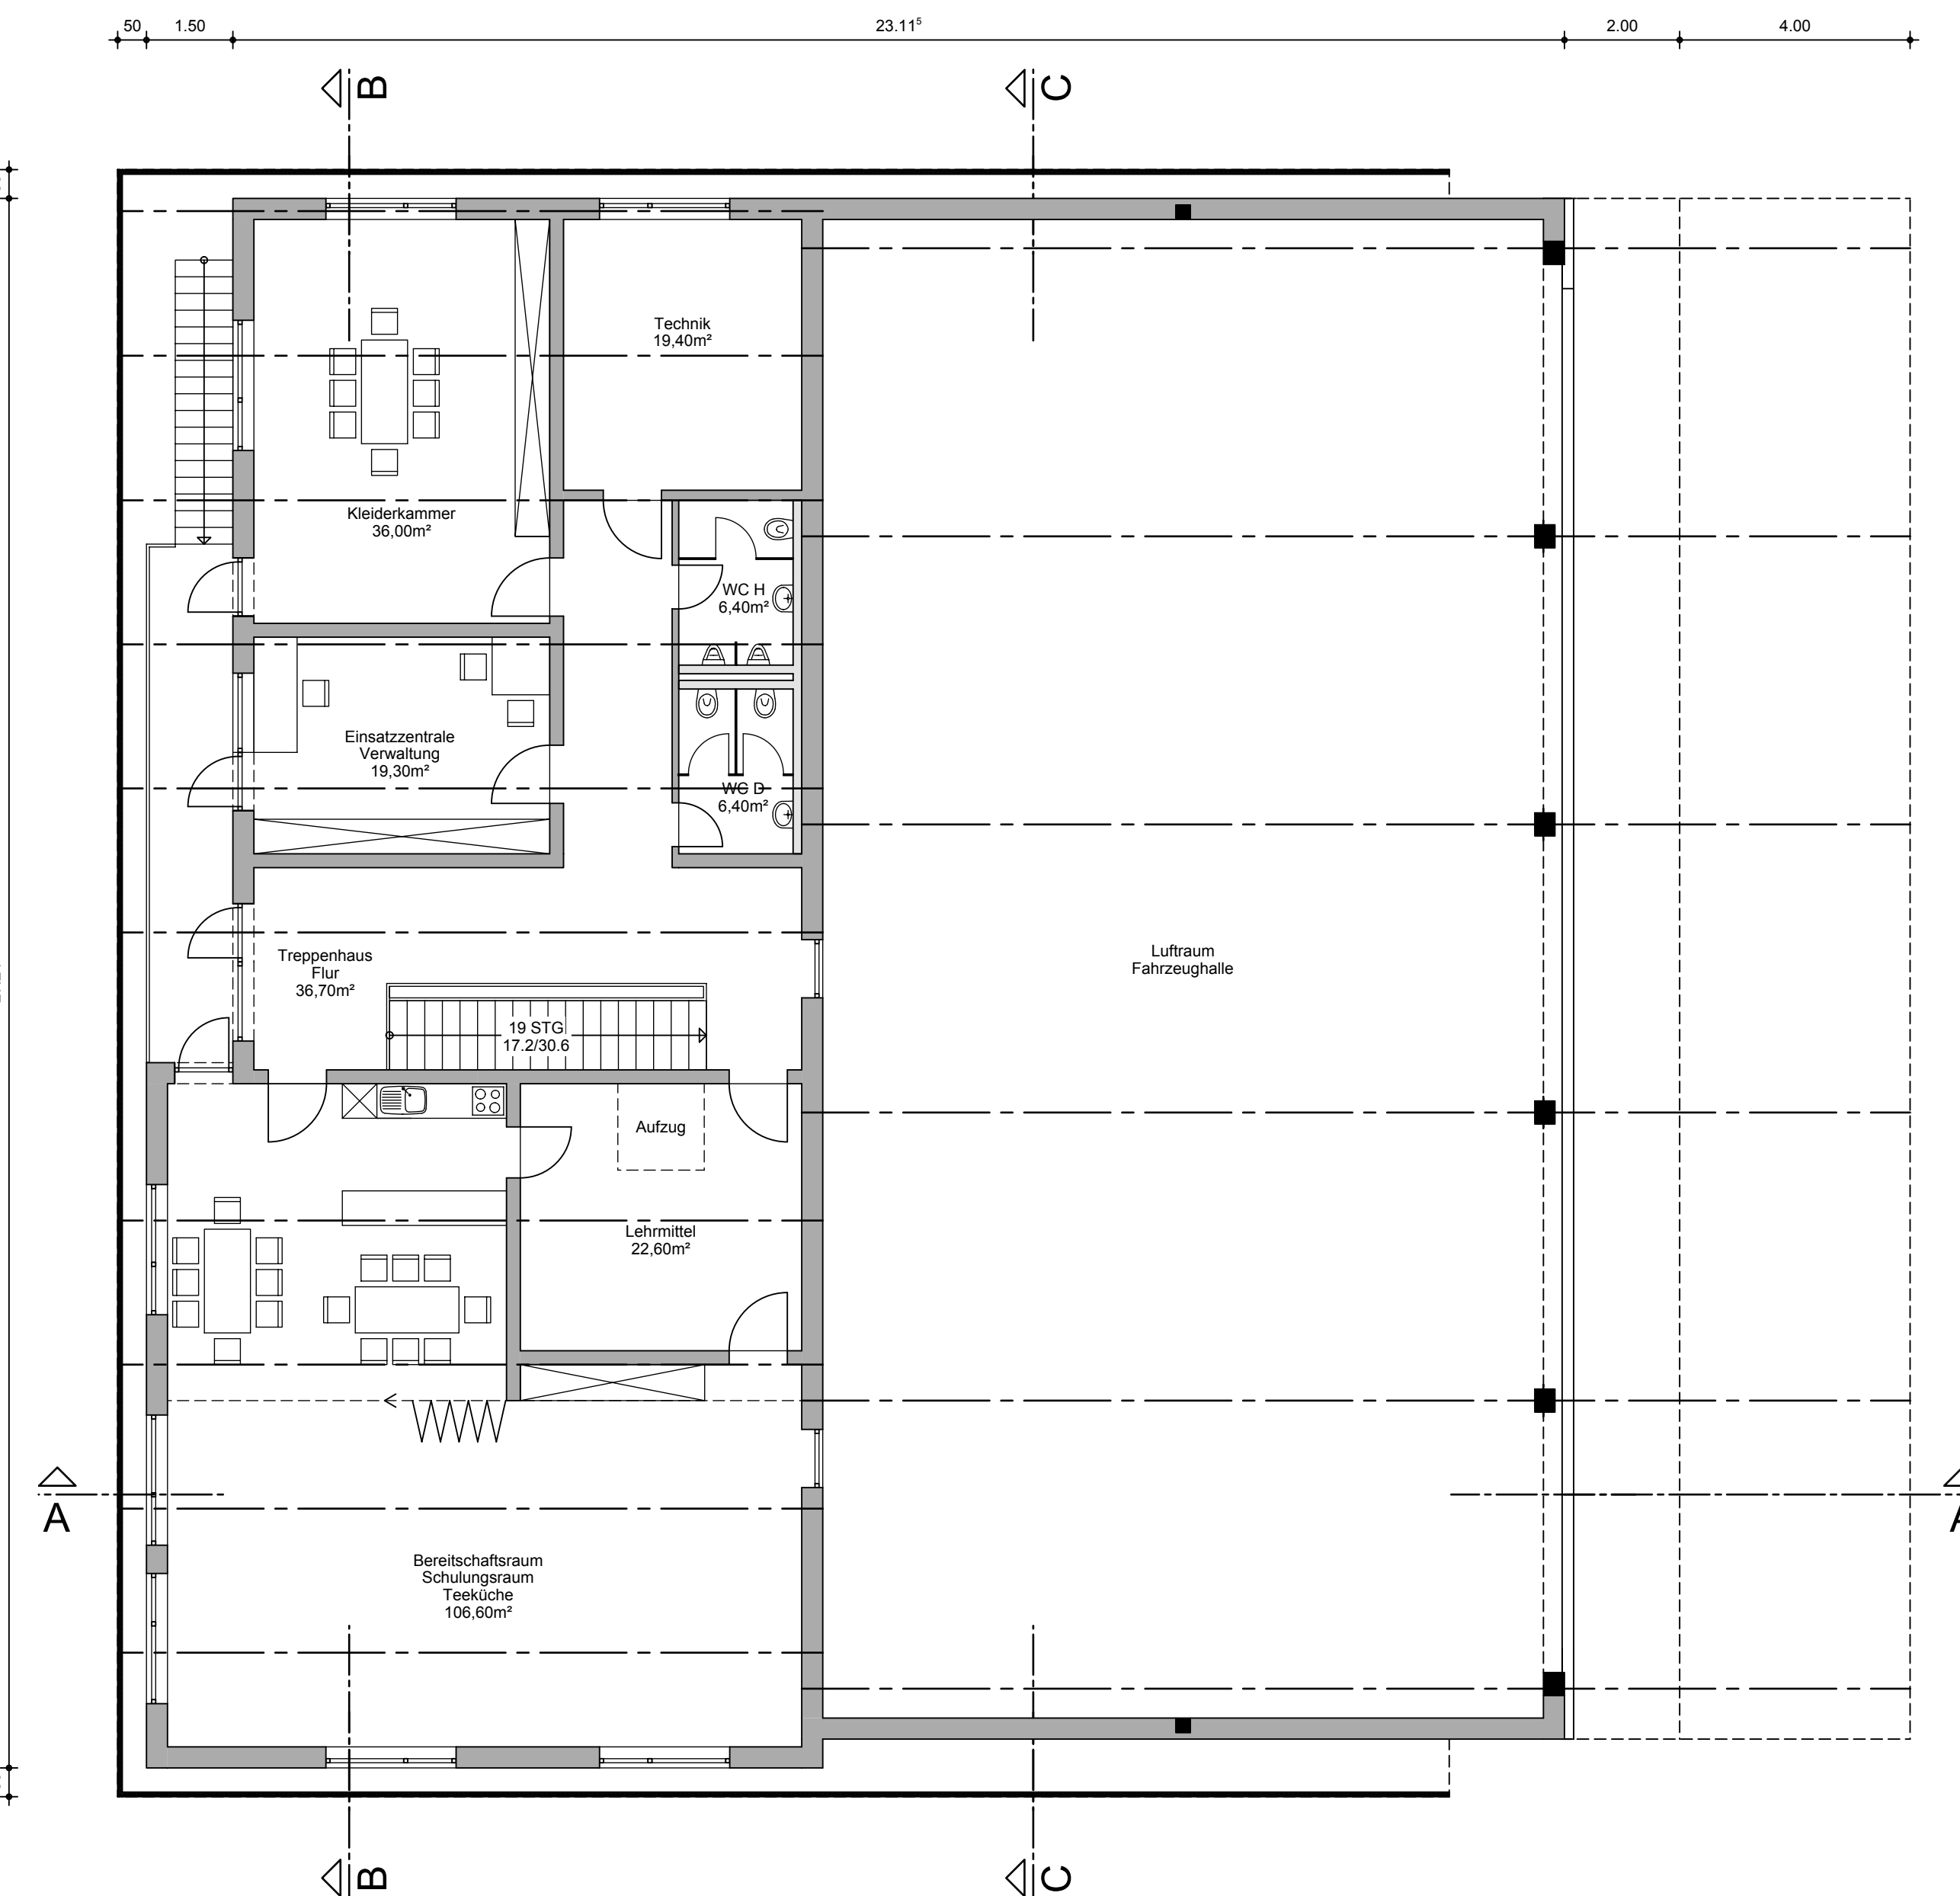

GRUNDRISS OBERGESCHOSS

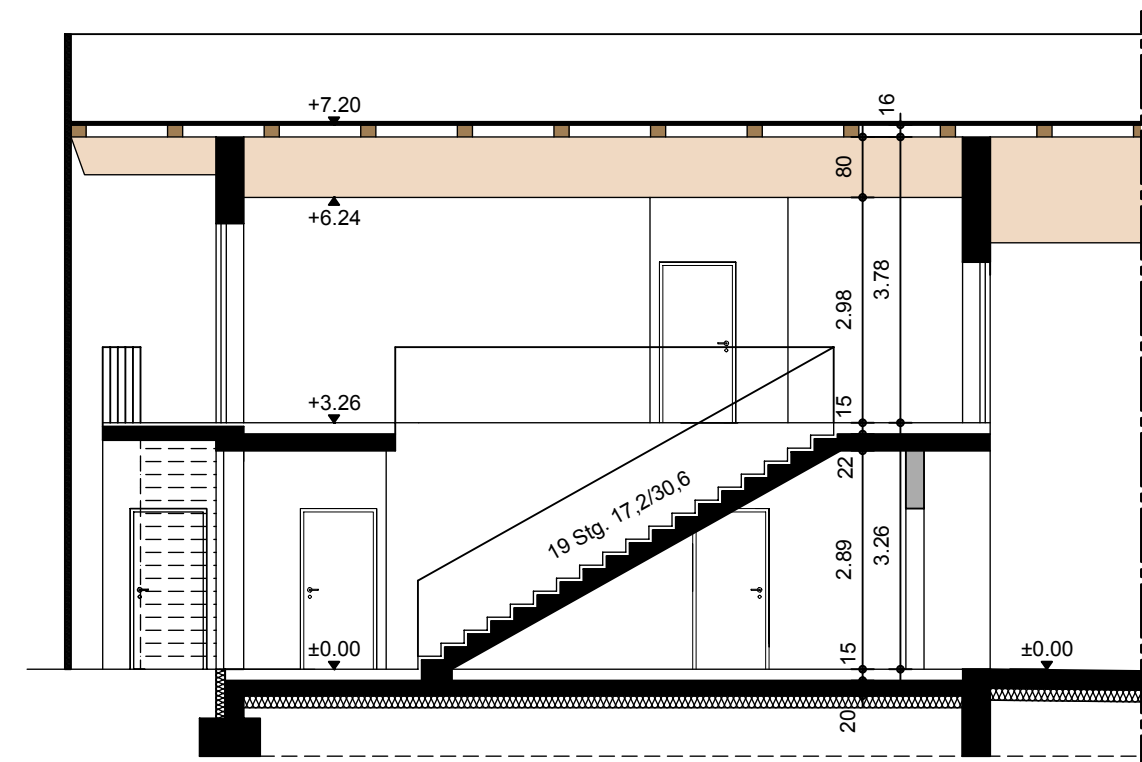

SNITT TREPPE