




Schnitt 1_1:200

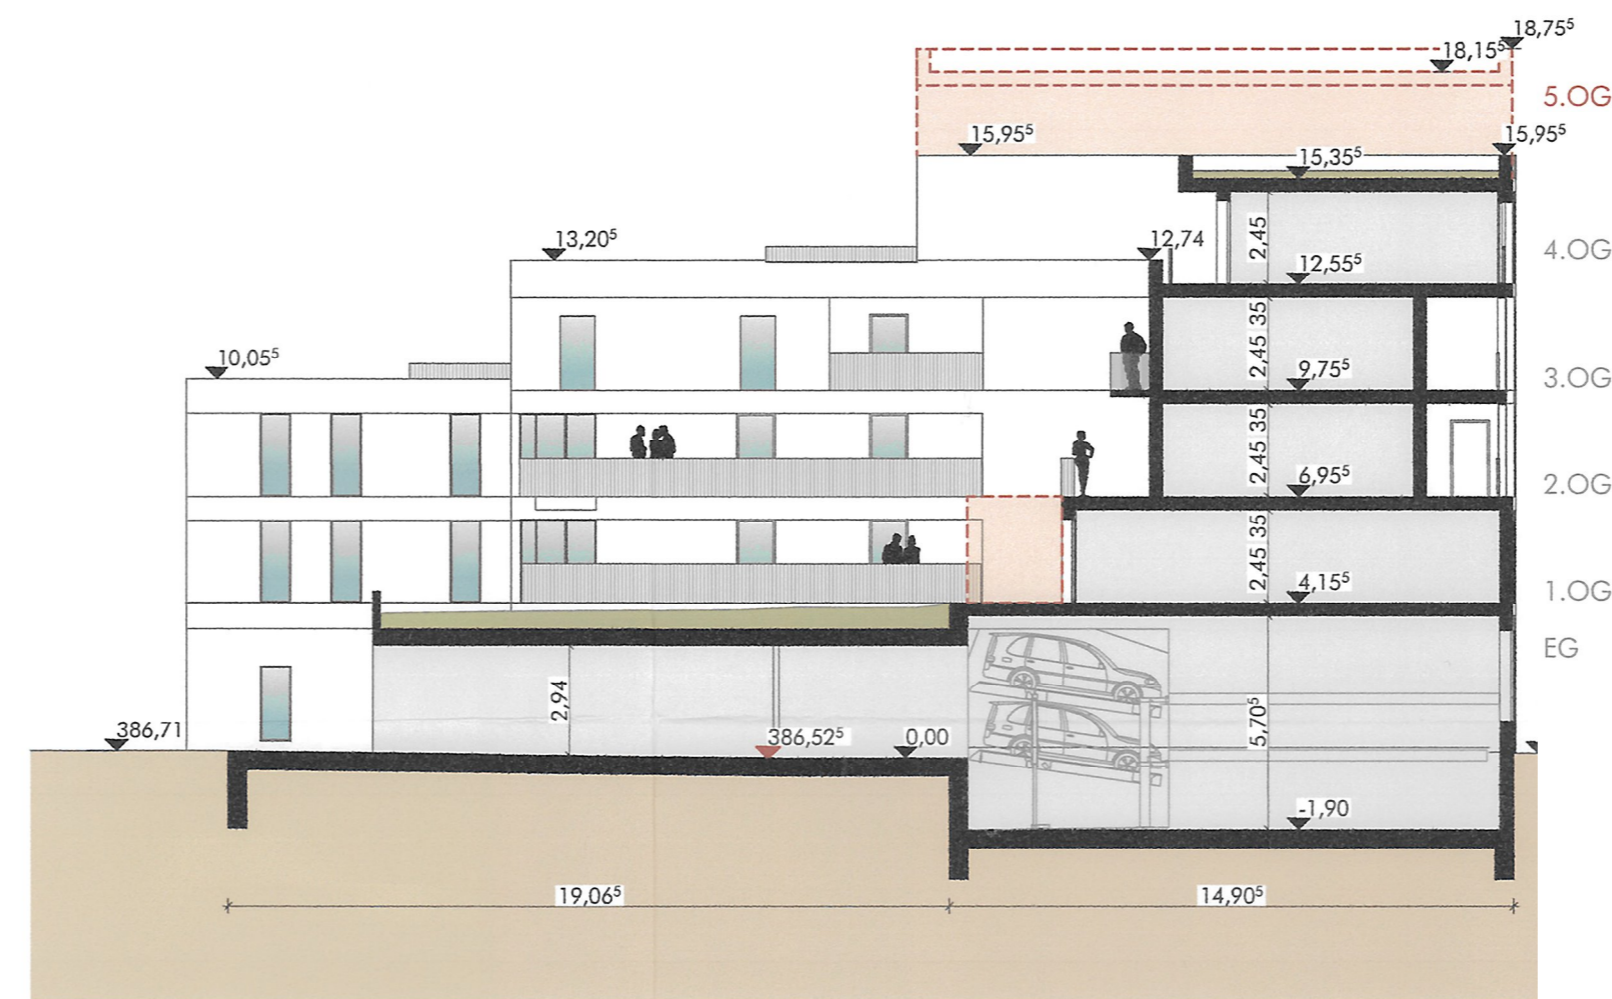

Schnitt 3_1:200

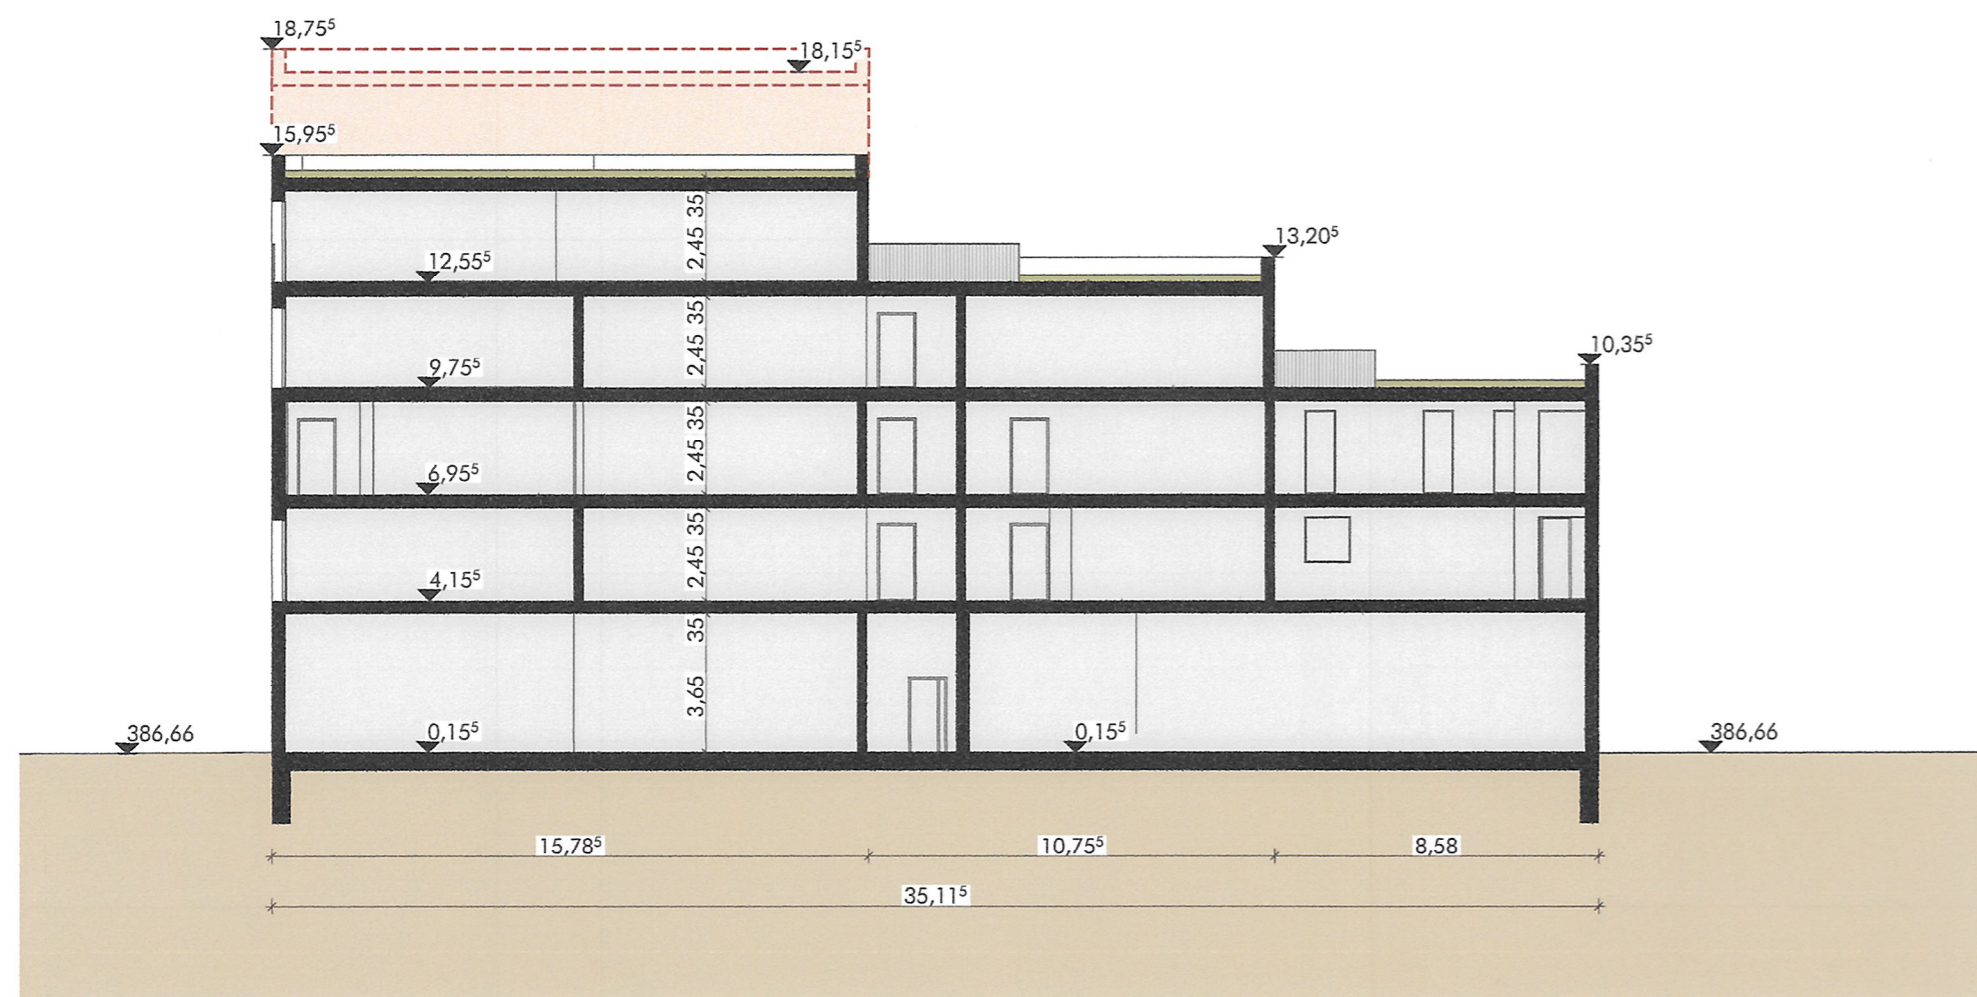

Schnitt 2_1:200

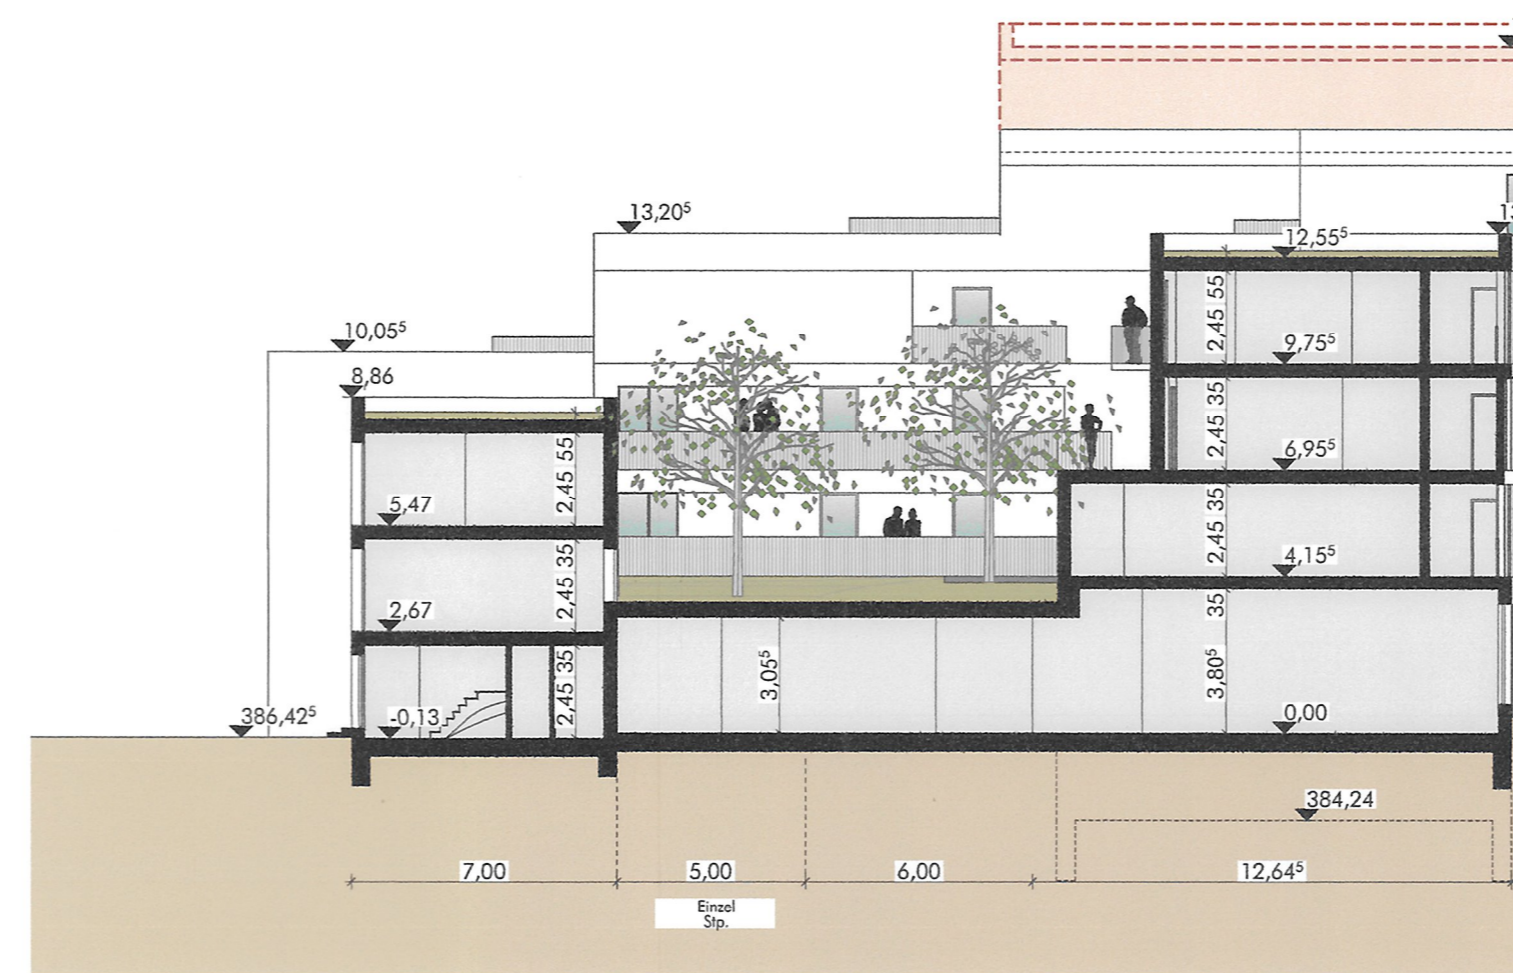

Schnitt 4_1:200